



### SOUTH ELEVATION

1:100

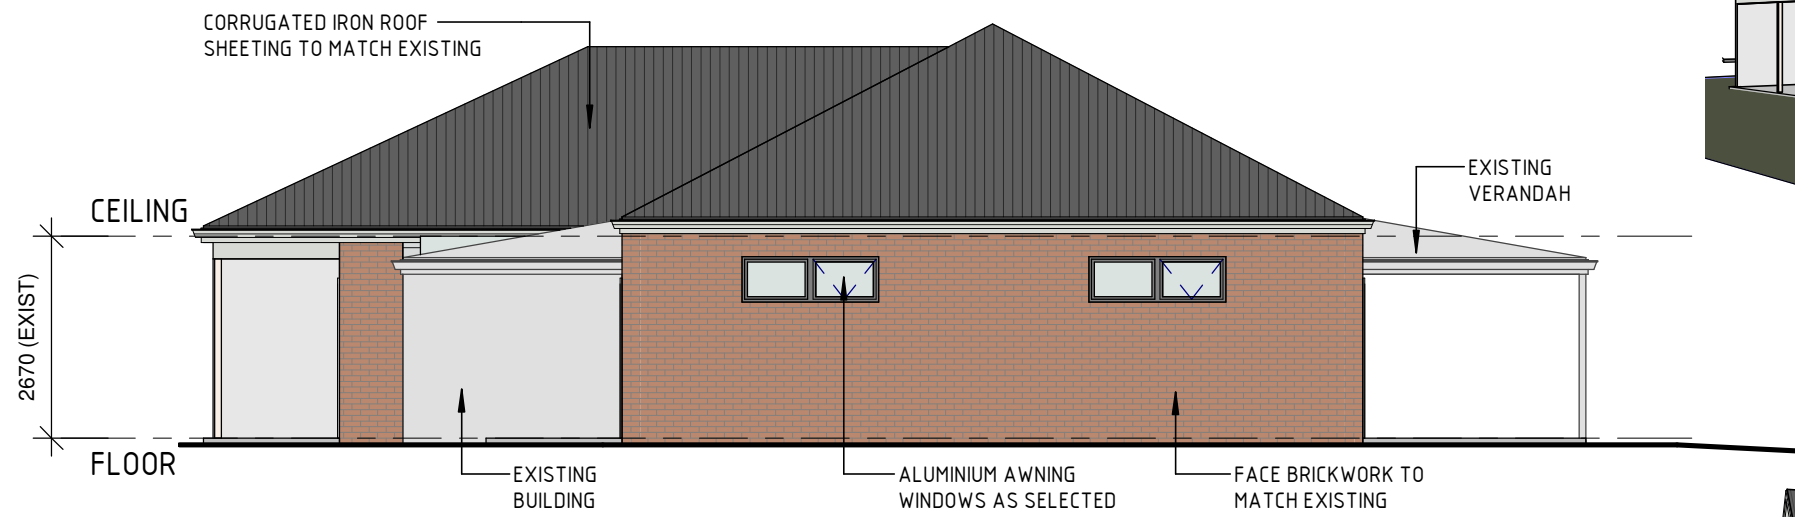

### EAST ELEVATION

1:100

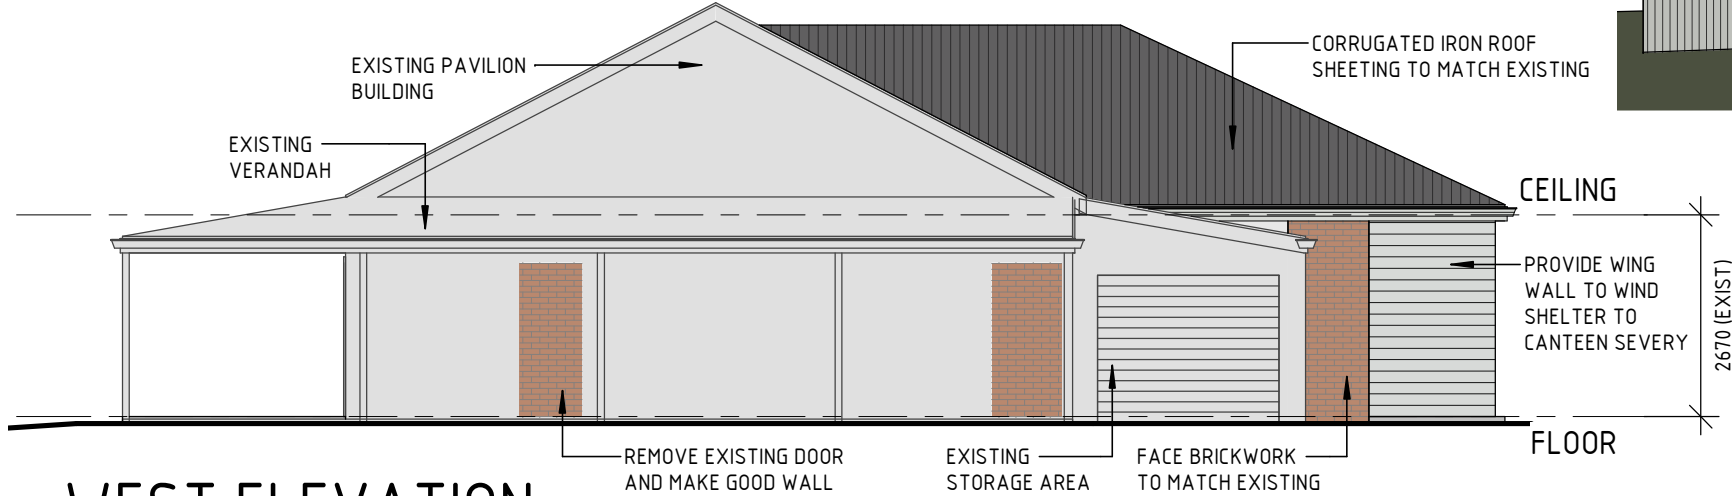


### WEST ELEVATION

1:100



### SOUTHEAST PERSPECTIVE

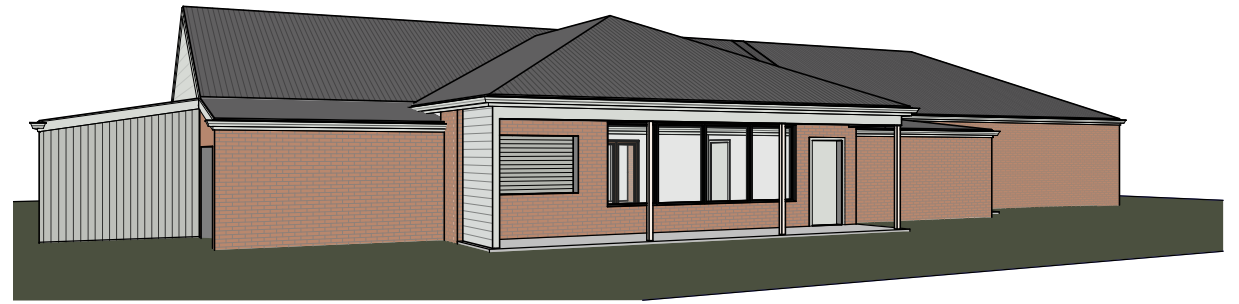

### SOUTHERN PERSPECTIVE